




CHARTwell | **LE ST-GABRIEL**
résidence pour retraités

STUDIOS - Plans des unités de location


dédiés à votre **MIEUX-ÊTRE**[™]

15 MARS 2017


Studio - Type B-1

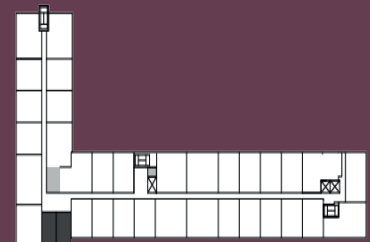


Étage 8

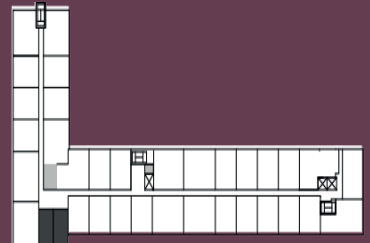


Étage 7

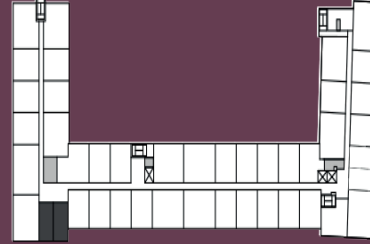



Étages 5 et 6

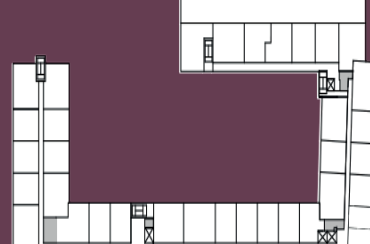

Étage 4

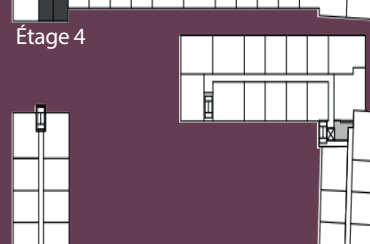

Étages 2 et 3

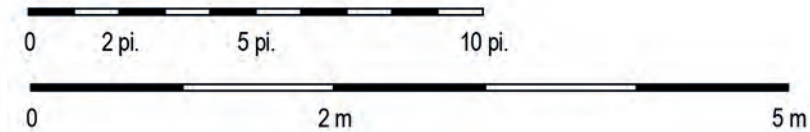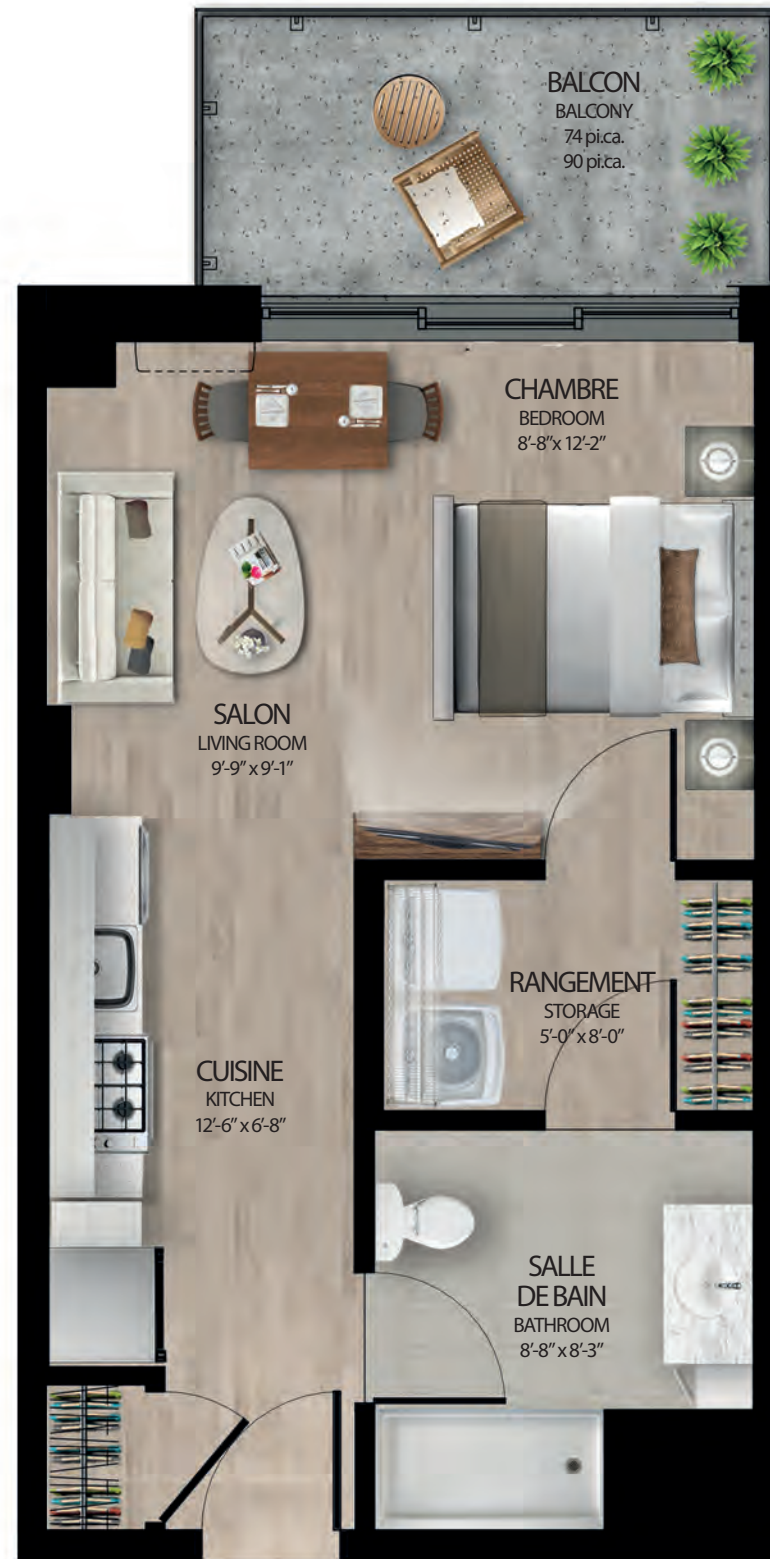

Plans des unités Unit Plans

Les prix, matériaux, superficies et dimensions sont approximatifs et sujets à des modifications sans préavis. Si applicable, la superficie et l'emplacement des balcons/terrasses peuvent varier d'un étage à l'autre. Le mobilier est montré à titre indicatif seulement. La superficie brute est calculée en incluant le mur extérieur ainsi que la moitié des murs mitoyens et ceux formant les corridors.

Prices, materials, areas and dimensions are approximate and may change without notice. If applicable, area and location of balconies/terraces may be changed, varied or mirrored from one floor to another. Furniture is shown for illustrative purposes only. Gross unit area is obtained by including exterior walls as well as half of both demising and corridor walls.

bâtimo
PROMOTEUR ET GESTIONNAIRE IMMOBILIER

EMD
CONSTRUCTION

Superficie brute
Gross unit area


435 pi² [40.4 m²]

Numéros des appartements
Unit numbers


215, 217, 315, 317, 415,
417, 515, 517, 615, 617,
715, 717, 815, 817

CHARTWELL
LE ST-GABRIEL
résidence pour retraités


Studio - Type B-1A

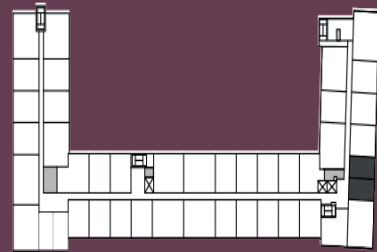



Étages 5 et 6

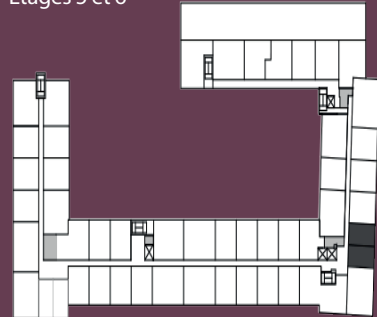

Étage 4

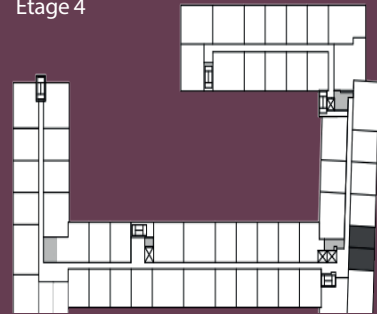

Étages 2 et 3

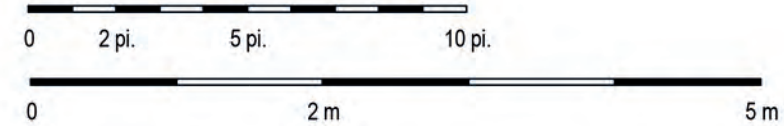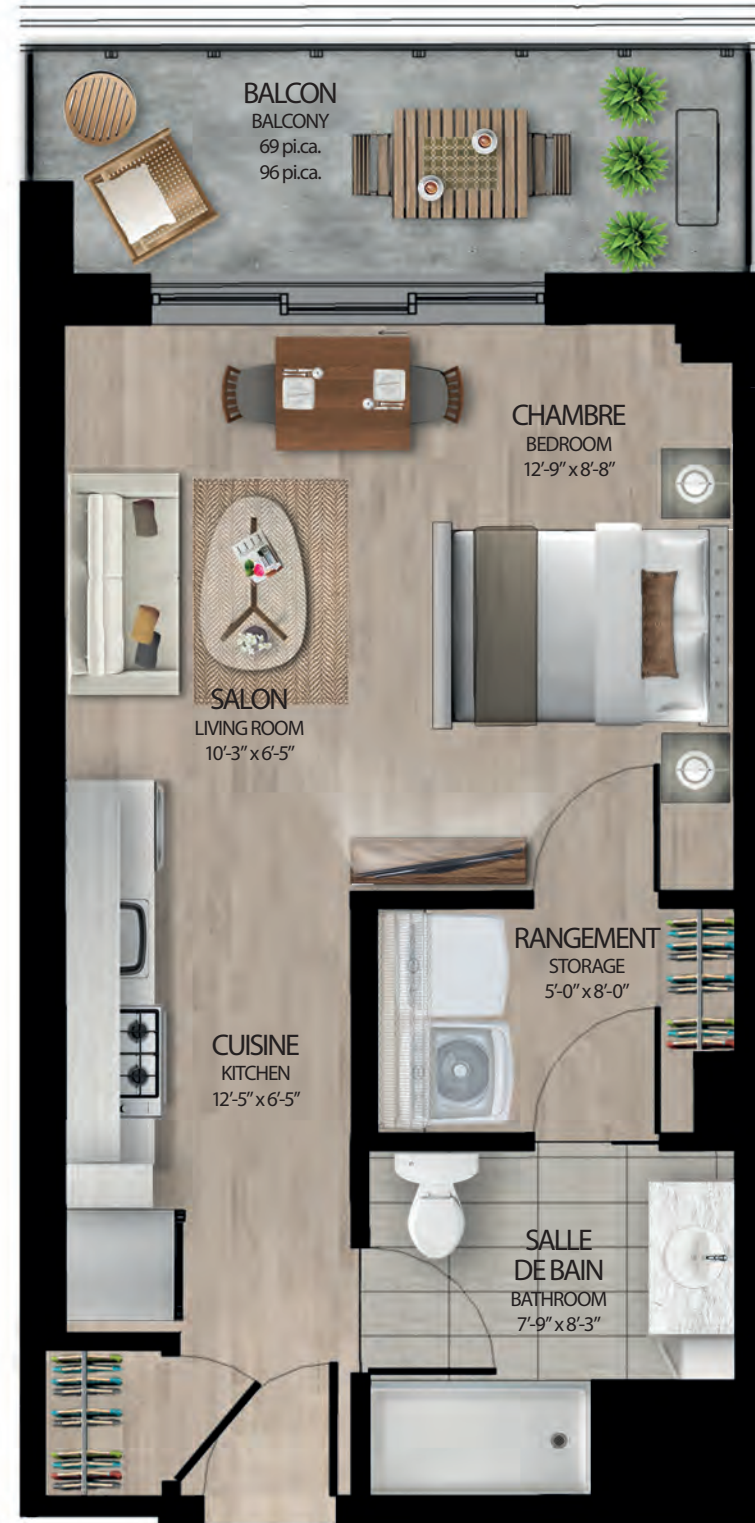

Plans des unités Unit Plans

Les prix, matériaux, superficies et dimensions sont approximatifs et sujets à des modifications sans préavis. Si applicable, la superficie et l'emplacement des balcons/terrasses peuvent varier d'un étage à l'autre. Le mobilier est montré à titre indicatif seulement. La superficie brute est calculée en incluant le mur extérieur ainsi que la moitié des murs mitoyens et ceux formant les corridors.

Prices, materials, areas and dimensions are approximate and may change without notice. If applicable, area and location of balconies/terraces may be changed, varied or mirrored from one floor to another. Furniture is shown for illustrative purposes only. Gross unit area is obtained by including exterior walls as well as half of both demising and corridor walls.

bâtimo
PROMOTEUR ET GESTIONNAIRE IMMOBILIER

EMD
CONSTRUCTION

Superficie brute
Gross unit area

445 pi² [41.3 m²]


Numéros des appartements
Unit numbers

245, 247, 345, 347, 445,
447, 545, 547, 645, 647



CHARTWELL
LE ST-GABRIEL
résidence pour retraités

Studio - Type B-2

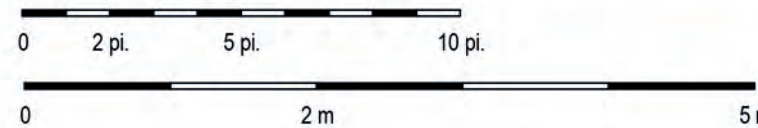

Plans des unités Unit Plans

Les prix, matériaux, superficies et dimensions sont approximatifs et sujets à des modifications sans préavis. Si applicable, la superficie et l'emplacement des balcons/terrasses peuvent varier d'un étage à l'autre. Le mobilier est montré à titre indicatif seulement. La superficie brute est calculée en incluant le mur extérieur ainsi que la moitié des murs mitoyens et ceux formant les corridors.

Prices, materials, areas and dimensions are approximate and may change without notice. If applicable, area and location of balconies/terraces may be changed, varied or mirrored from one floor to another. Furniture is shown for illustrative purposes only. Gross unit area is obtained by including exterior walls as well as half of both demising and corridor walls.

bâtimo
PROMOTEUR ET GESTIONNAIRE IMMOBILIER


EMD
CONSTRUCTION

Superficie brute
Gross unit area

486 pi² [45.2 m²]

Numéros des appartements
Unit numbers

634

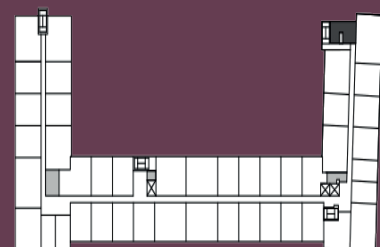

Étage 6



CHARTWELL
LE ST-GABRIEL
résidence pour retraités